


Superficies Útiles Apartamentos		USEFUL AREAS APARTMENTS N°	
NUTZFLÄCHEN APARTMENTS		NUTZ FLÄCHEN APARTMENTEN	
1401-1402			
N°	DESCRIPCIÓN	AREA FASE I	DESCRIPCIÓN
1	VESTIBULO HALL ENTRUNGSHALLE HAL	6,66	
2	COCINA KITCHEN ALUEKÄN KEUKEN	16,29	
3	SALON-COMEDOR LIVING-DINING ROOM WOHNESSCHWIMMER	81,93	
4	ASEO 1 W.C. DUSCHBADZIMMER 1 DOUCHE/BADKAMER 1	3,44	
5	ESCALERA STAIRCASE TREPPE	5,21	
6	DISTRIBUIDOR DISTRIBUTOR VERTEILER	14,50	
7	DORMITORIO 1 BEDROOM 1 BADKAMER 1	33,83	
8	BANO 1 BATHROOM 1 BADKAMER 1	11,24	
9	DORMITORIO 2 BEDROOM 2 BADKAMER 2	17,30	
10	BANO 2 BATHROOM 2 BADKAMER 2	5,09	
11	DORMITORIO 3 BEDROOM 3 BADKAMER 3	15,73	
12	BANO 3 BATHROOM 3 BADKAMER 3	4,55	
13	DORMITORIO 4 BEDROOM 4 BADKAMER 4	15,38	
14	BANO 4 BATHROOM 4 BADKAMER 4	4,43	
15	DESPENSA LARDER SPERISKAMER	2,66	
16	LAVADERO WASHING WASHING TROUGH	2,80	
17	TERRAZA DESCUBIERTA 1 OPEN TERRACE 1 FREITERRASSE 1	18,83	
18	TERRAZA DESCUBIERTA 2 OPEN TERRACE 2 FREITERRASSE 2	13,87	
19	TERRAZA DESCUBIERTA 3 OPEN TERRACE 3 FREITERRASSE 3	12,45	
20	AZOTEA-SOLARIUM ROOF TERRACE-SUN TERRACE DACHTERRASSE-SonnenTERRASSE	164,76	
21	ASEO 2 W.C. DUSCHBADZIMMER 2 DOUCHE/BADKAMER 2	2,58	
22	PISCINA SWIMMING POOL SCHWIMMBAD	15,00	
TOTAL GESAMT		468,55	

CUADRO DE SUPERFICIES "HOYO 17- FASE 1"														
PLANTA	APARTAMENTO	NOMBRE	NÚMERO	SUPERFICIE ÚTIL	SUPERFICIE ÚTIL	SUPERFICIE ÚTIL	ELEMENTOS PARA PLANTA	SUM	PLANTA PROPIAL	TOTAL	ESTRADA	SUPERFICIE	M2	M2
FLOOR	APARTMENT	NUMBER	NUMBER	AREA	AREA	AREA	ELEMENTS FOR PLANT	CONSTRUCTION	CONSTRUCTION	TOTAL	CONSTRUCTION	CONSTRUCTION	CONSTRUCTION	CONSTRUCTION
ETAGE	APARTMENT	NUMBER	NUMBER	AREA	AREA	AREA	ELEMENTS FOR PLANT	CONSTRUCTION	CONSTRUCTION	TOTAL	CONSTRUCTION	CONSTRUCTION	CONSTRUCTION	CONSTRUCTION
PLATTEGROND	APARTMENT	NUMBER	NUMBER	AREA	AREA	AREA	ELEMENTS FOR PLANT	CONSTRUCTION	CONSTRUCTION	TOTAL	CONSTRUCTION	CONSTRUCTION	CONSTRUCTION	CONSTRUCTION
SOTANO														
BASEMENT														
UNTERKRIECHGEOSSE														
UNDERGROUNDLEVEL														
TOTAL														
TOTAL														

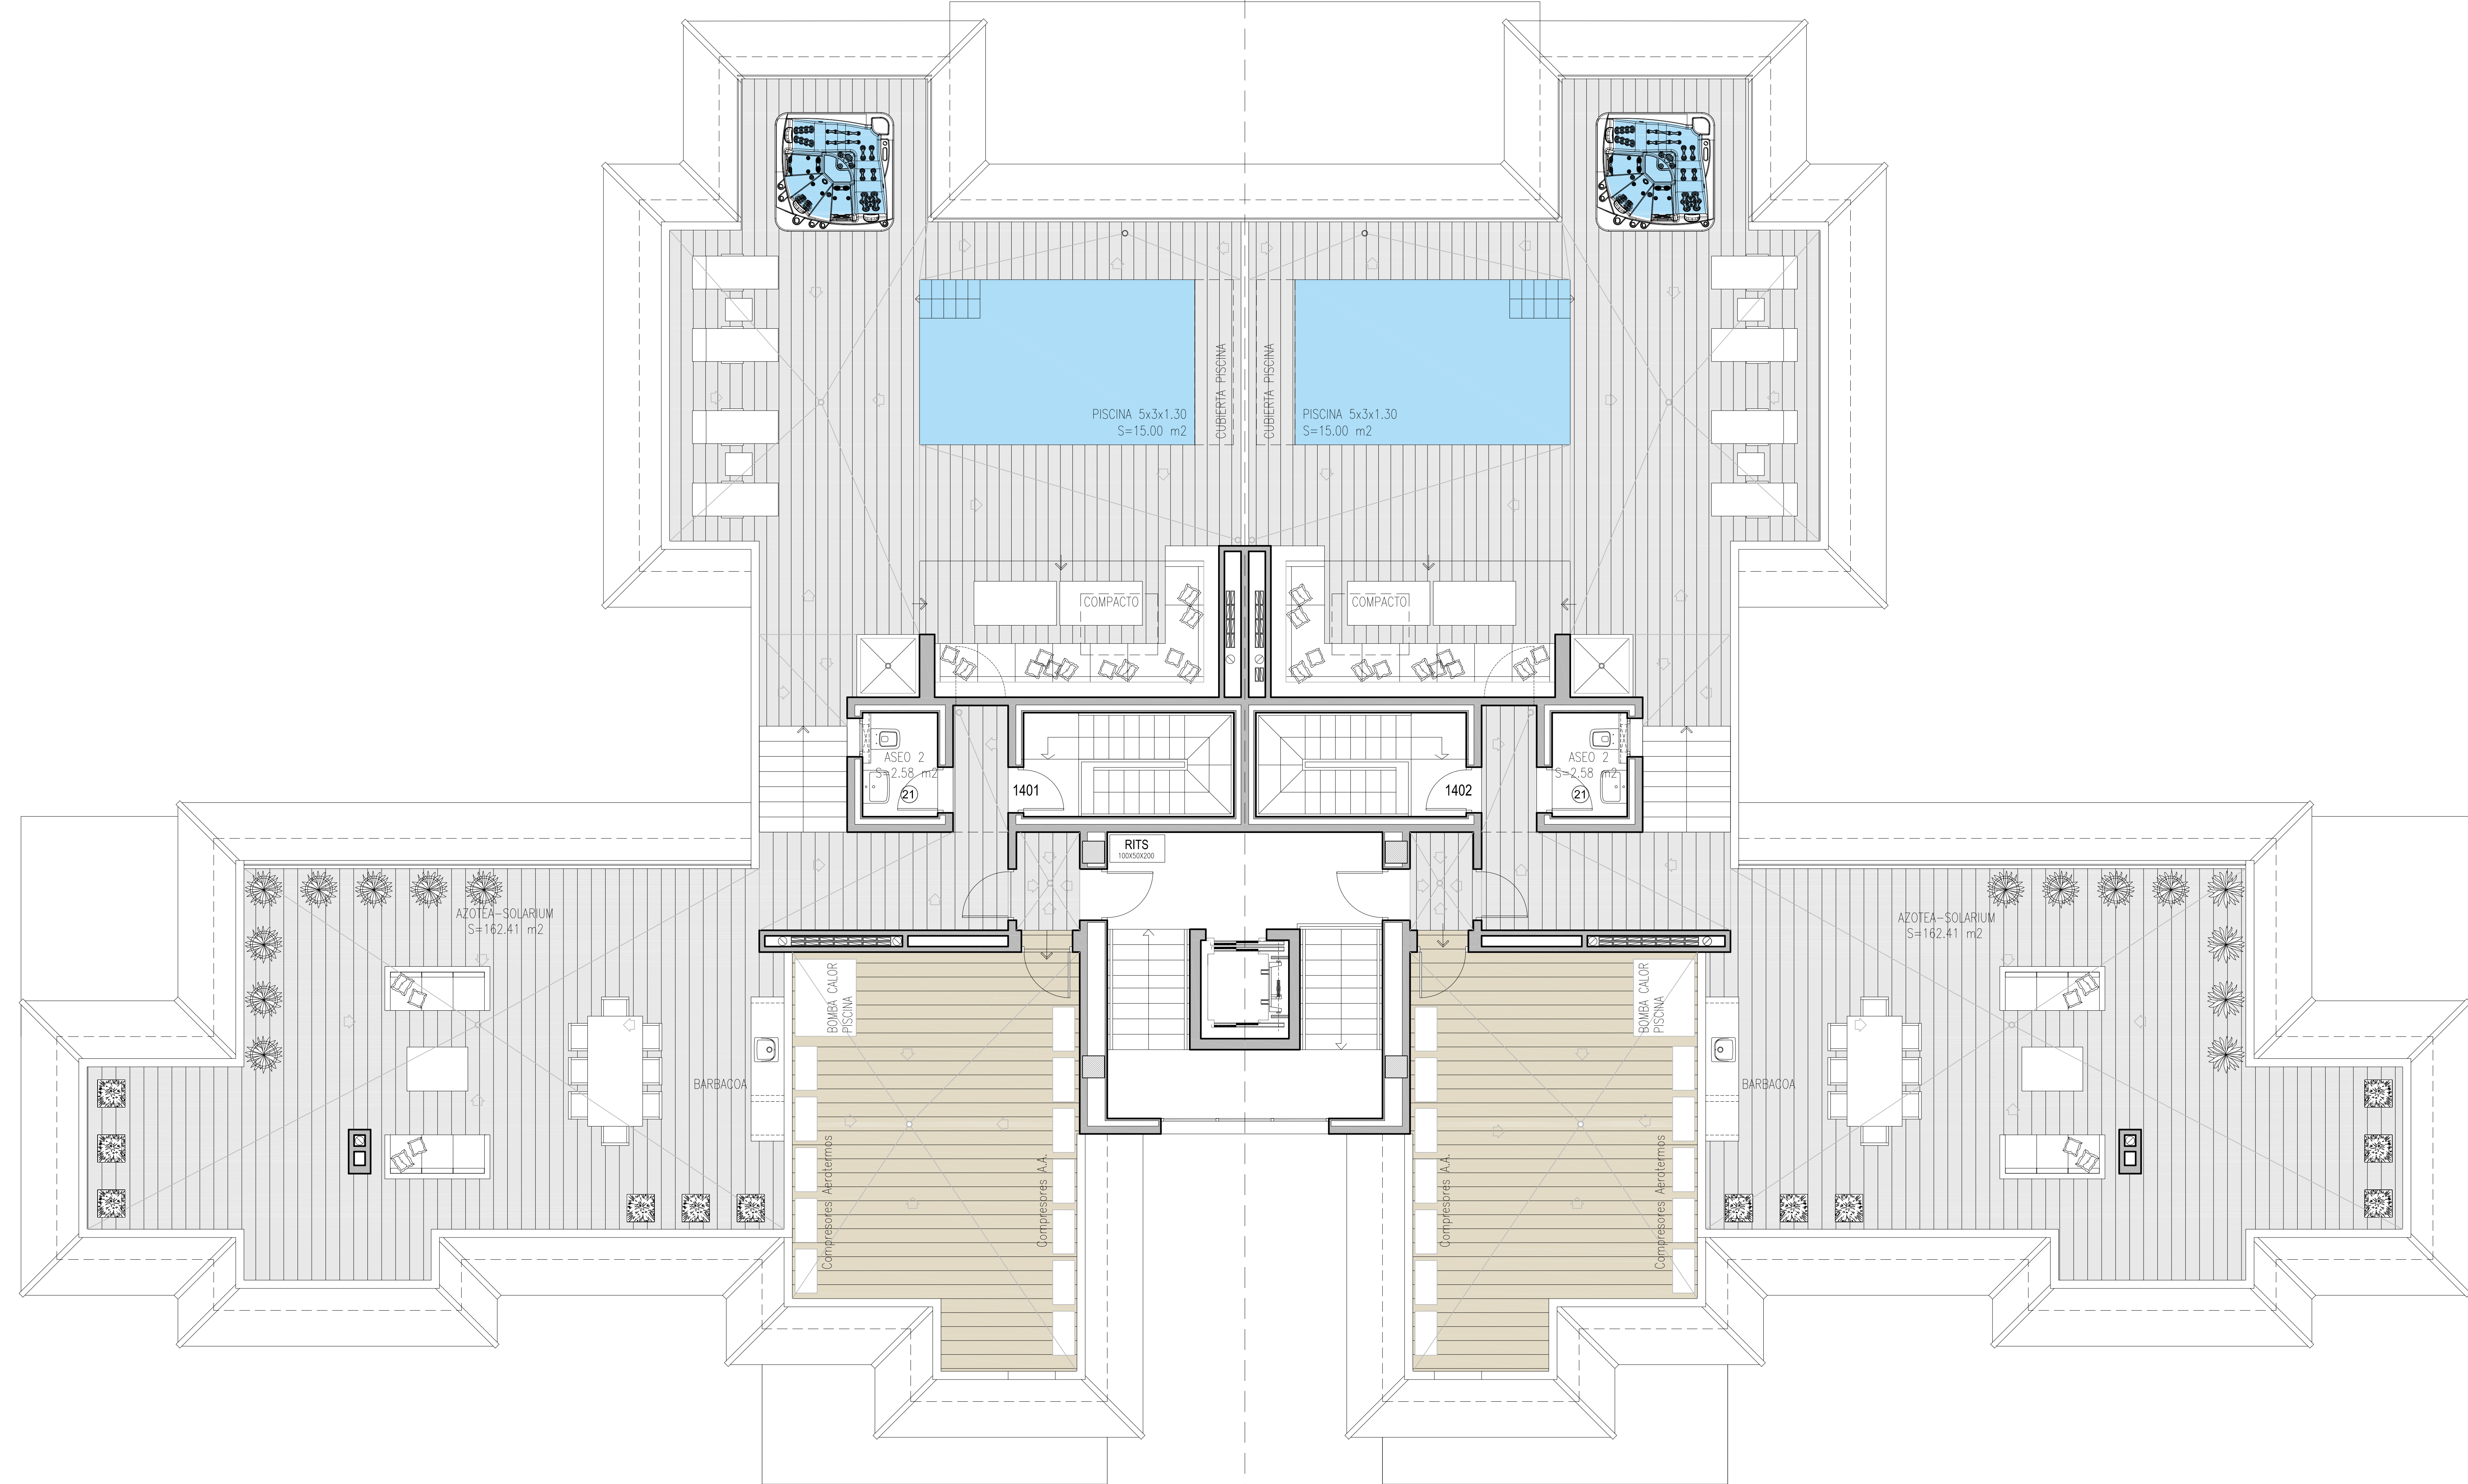




CONSTRUCCIONES HISPANO GERMANAS S.A.
 AVENIDA PICASSO N° 1
 CENTRO COMERCIAL OLIVA NOVA- EDIFICIO CHG
 46780 OLIVA (VALENCIA)
 TELEFONO 96 265 96 10
 FAX 96 265 78 26
 www.chg-germanas.com

SECTOR II - MANZANA F3 B
 Residencial - Residence - Residenz
"HOYO 17"
 EDIFICIO 1000

AVENIDA GAUDI Nº 26

DIBUJADO: PBB FECHA: JUNIO 2019 ESCALA: 1:50	PLANTA DE AZOTEA-SOLARIUM FLOOR PLAN ROOF TERRACE - SUN TERRACE GRUNDRISS DACHTERRASSE-SonnenTERRASSE PLATTEGROND ZONNEDAKTERRAS	REVISION FECHA: Nº DE PLANO: OF 6
--	--	--